


QUEENS WEST DEVELOPMENT AT HUNTERS POINT

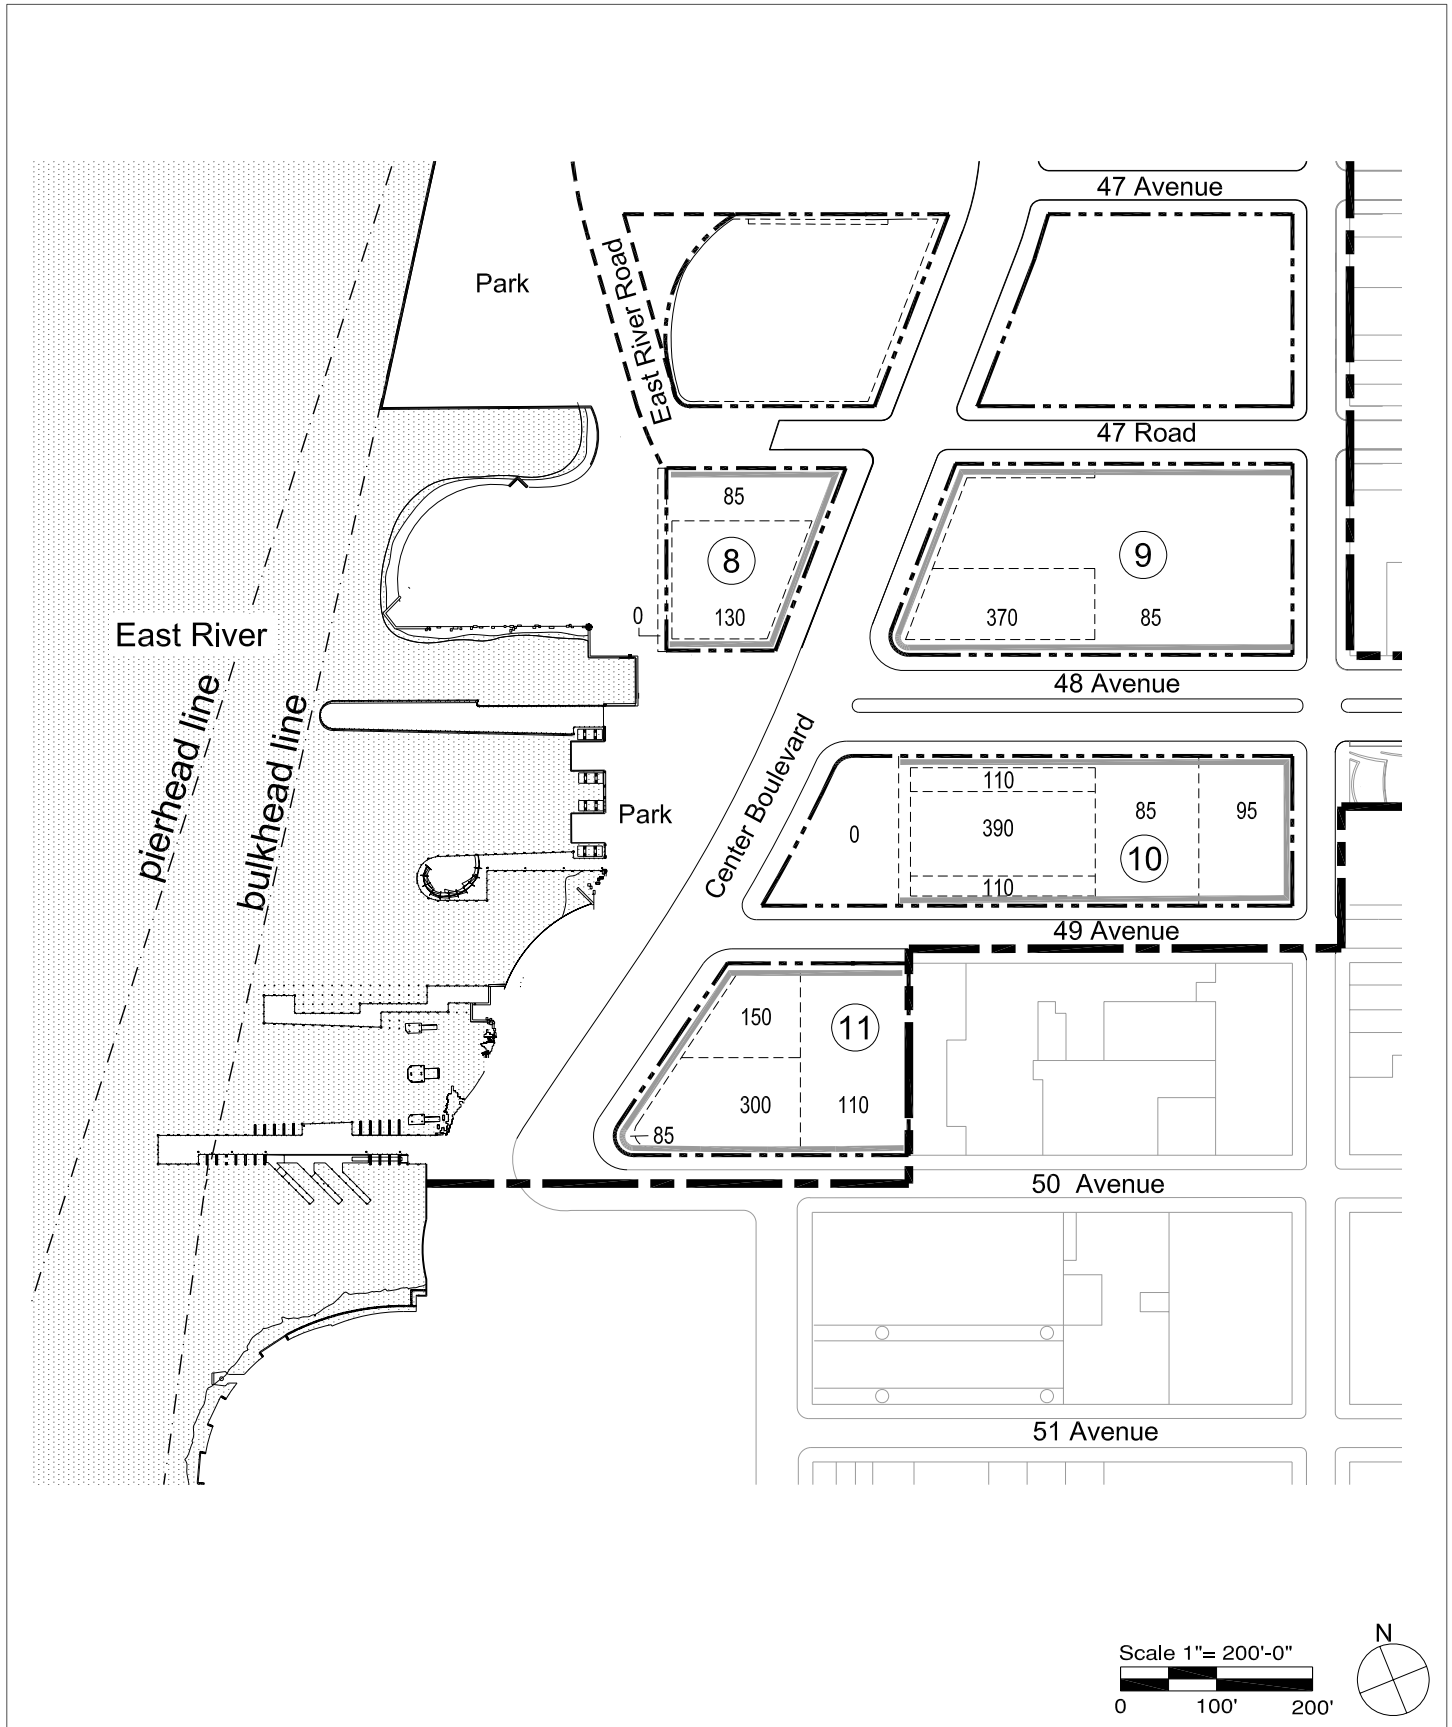

F:\QWST2\1\GPP\4a_4b Bulk Controls_GPP.dwg


GENERAL PROJECT PLAN Bulk Controls - Stage 1

Attachment #4a

- | | | | |
|---------|------------------------------|---------|----------------|
| 296 | Height Restriction (in feet) | --- | Lot Line |
| — | Required Street Wall | - - - - | Unbuilt Street |
| - - - - | Height Control Line | Ⓢ | Parcel Number |
| --- | Project Boundary | | |

rev. 02/24/04
rev. 04/17/08

QUEENS WEST DEVELOPMENT AT HUNTERS POINT

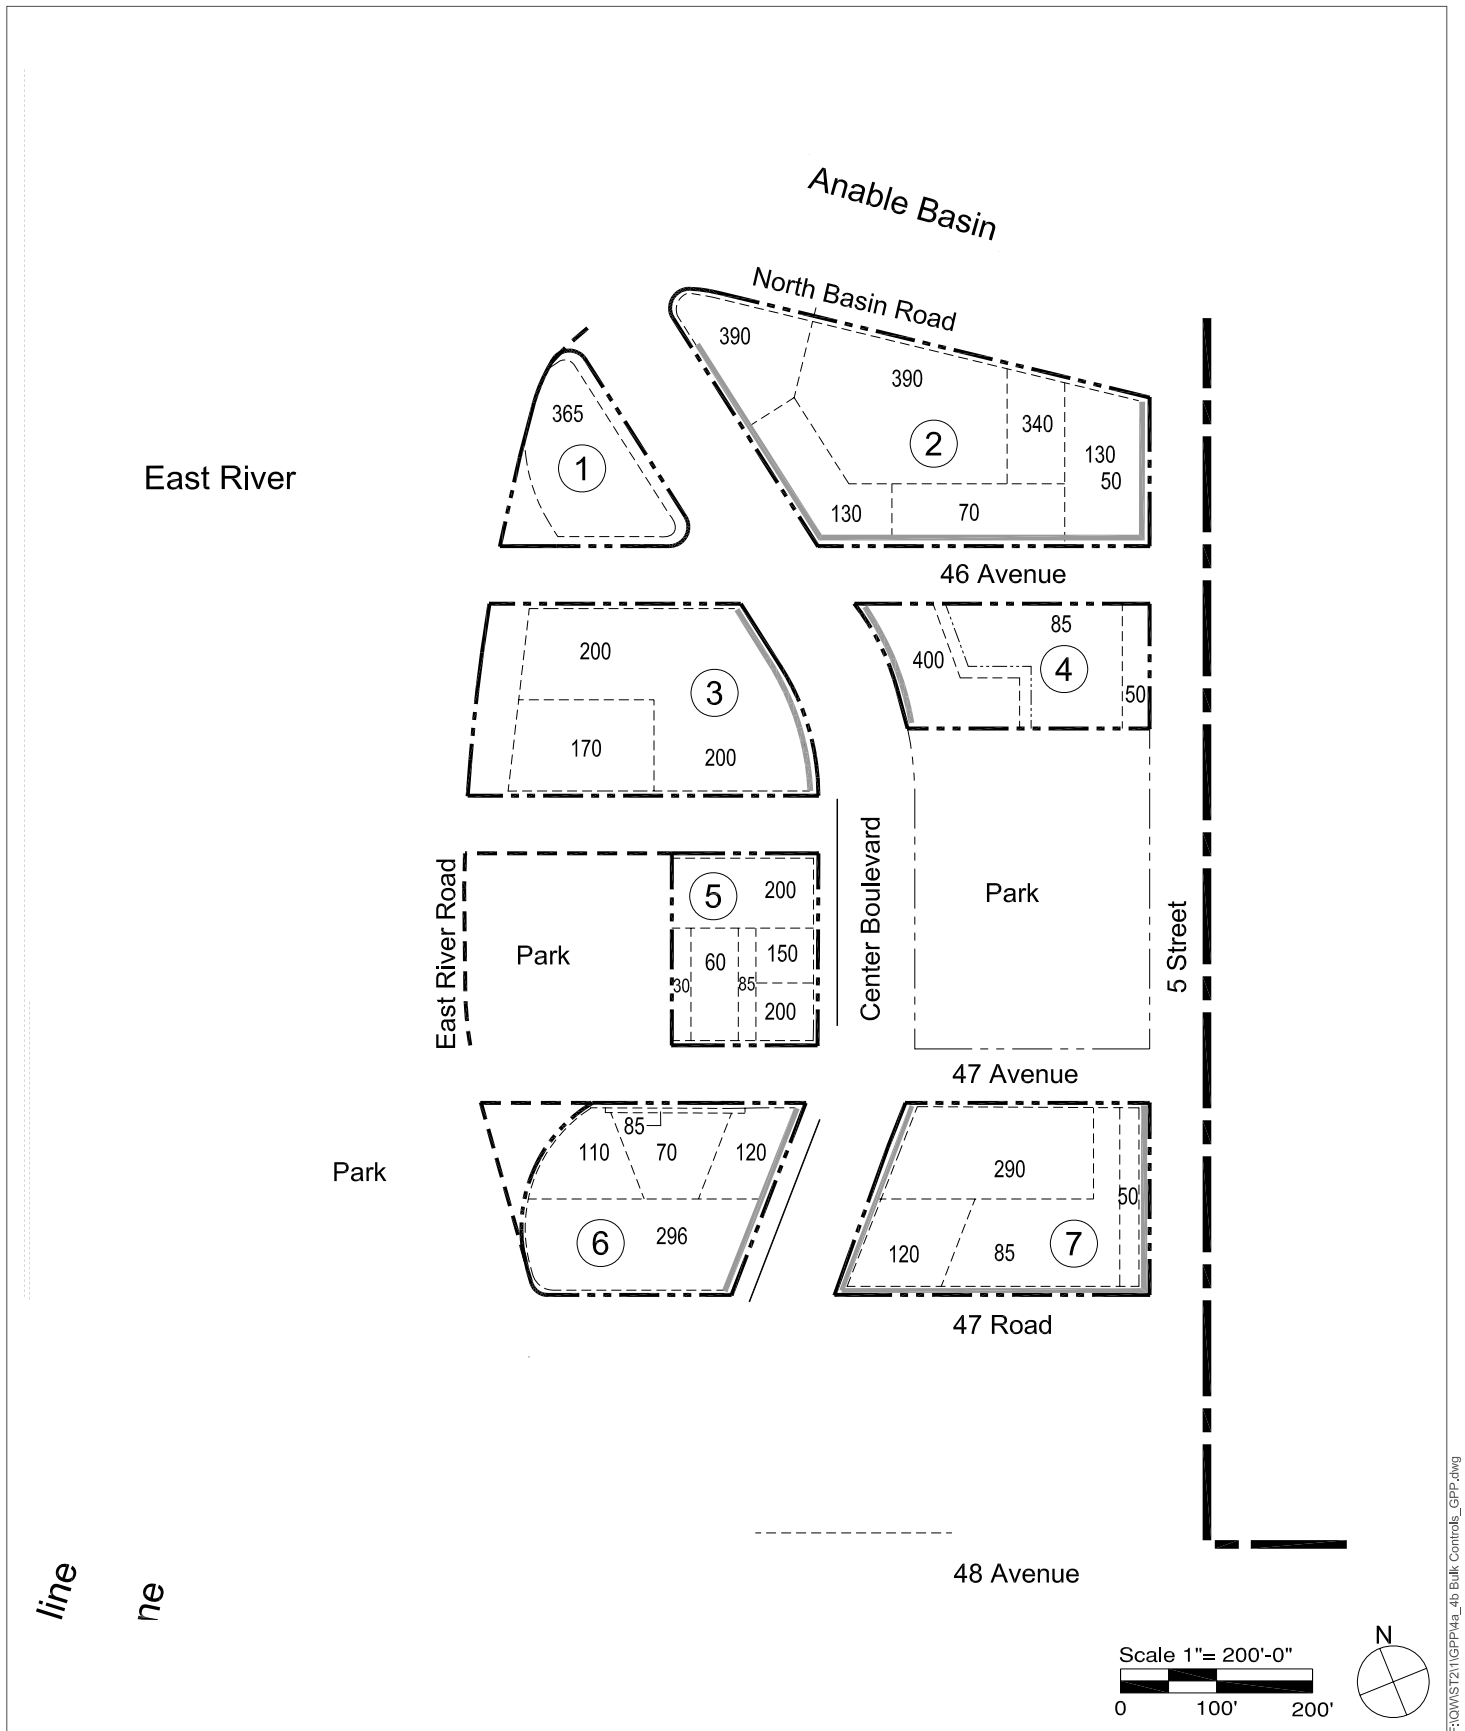

GENERAL PROJECT PLAN Bulk Controls - Stage 2

Attachment #4b

- 296 Height Restriction (in feet)
- Required Street Wall
- - - - Height Control Line
- - - - Project Boundary
- - - - Lot Line
- - - - Unbuilt Street
- Ⓢ Parcel Number

rev. 10/18/01
 rev. 04/23/03
 rev. 07/20/06
 rev. 10/18/07
 rev. 01/28/08
 rev. 04/17/08